


PŮDORYS 1.NP - AB STAFIN a.s.

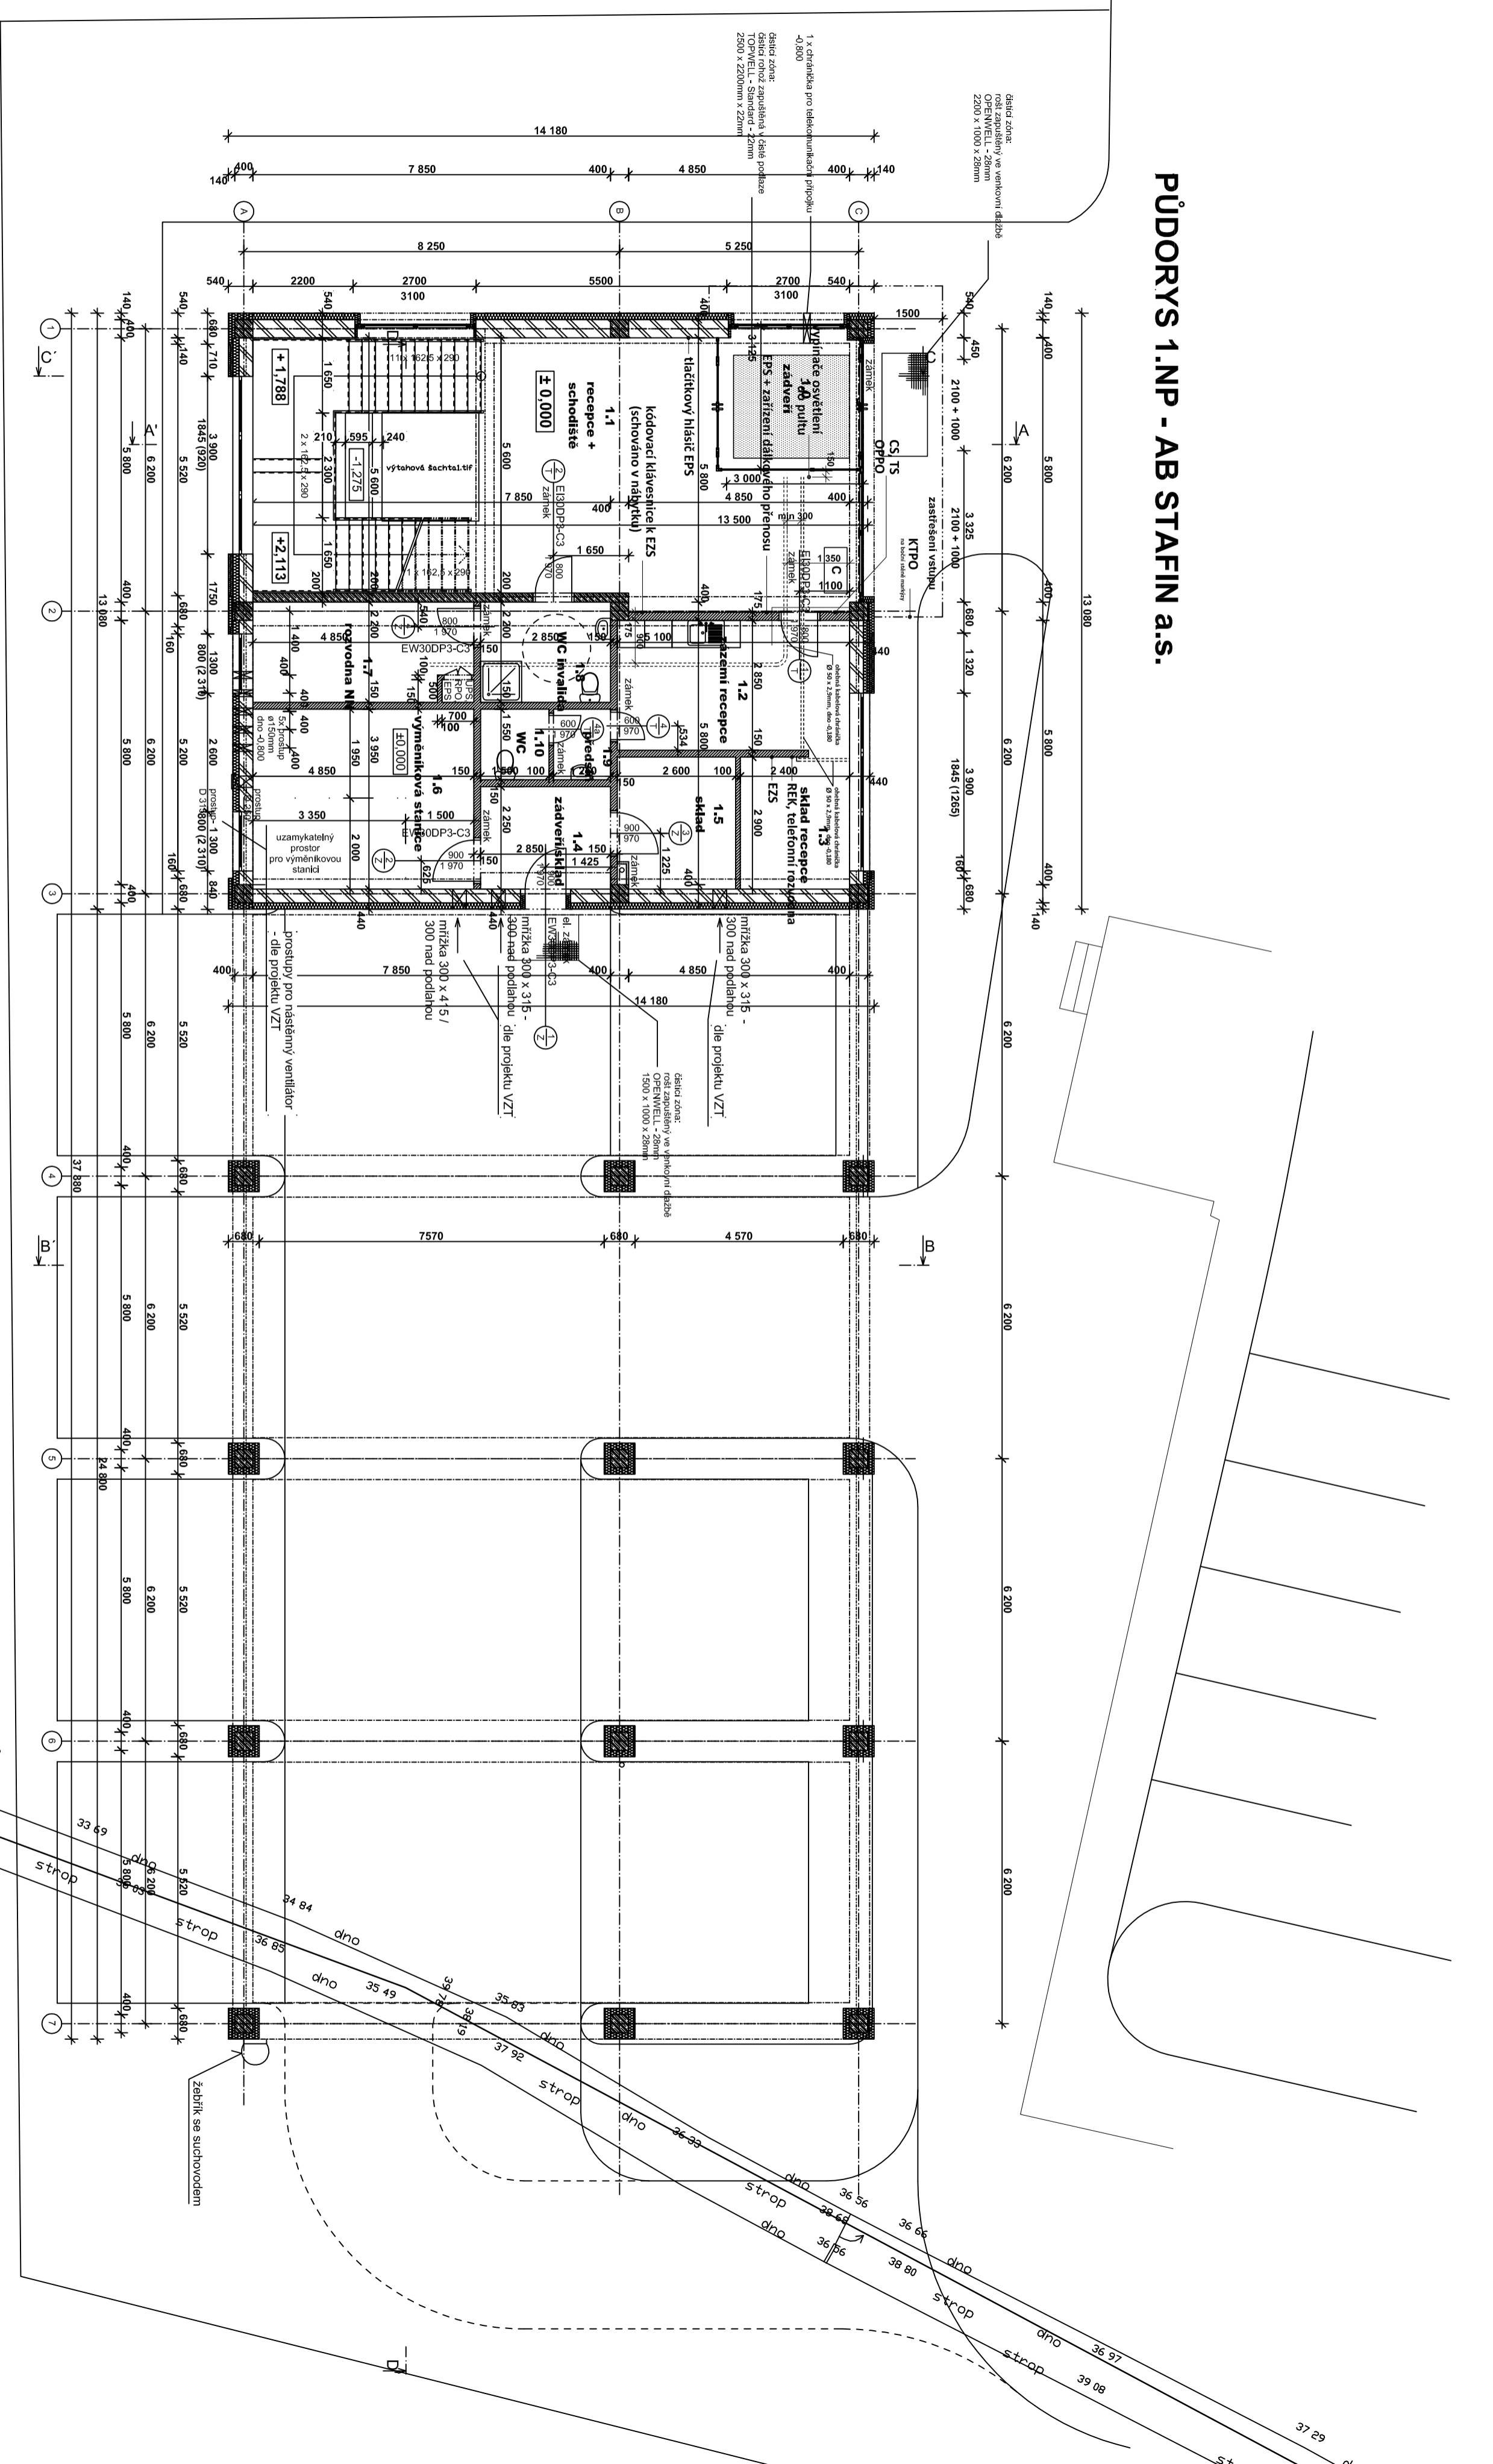

2010 K.Jindra
 fil 1,2 x 2,12 m
 31 33 dno
 33 45 strop
 32 53 dno
 34 54 strop
 33 49 dno
 34 84 dno
 36 85 dno
 35 78 dno
 35 83 dno
 37 19 dno
 37 52 dno
 36 33 dno
 36 36 dno
 36 66 dno
 38 88 dno
 36 97 dno
 39 08 dno
 37 29 dno